


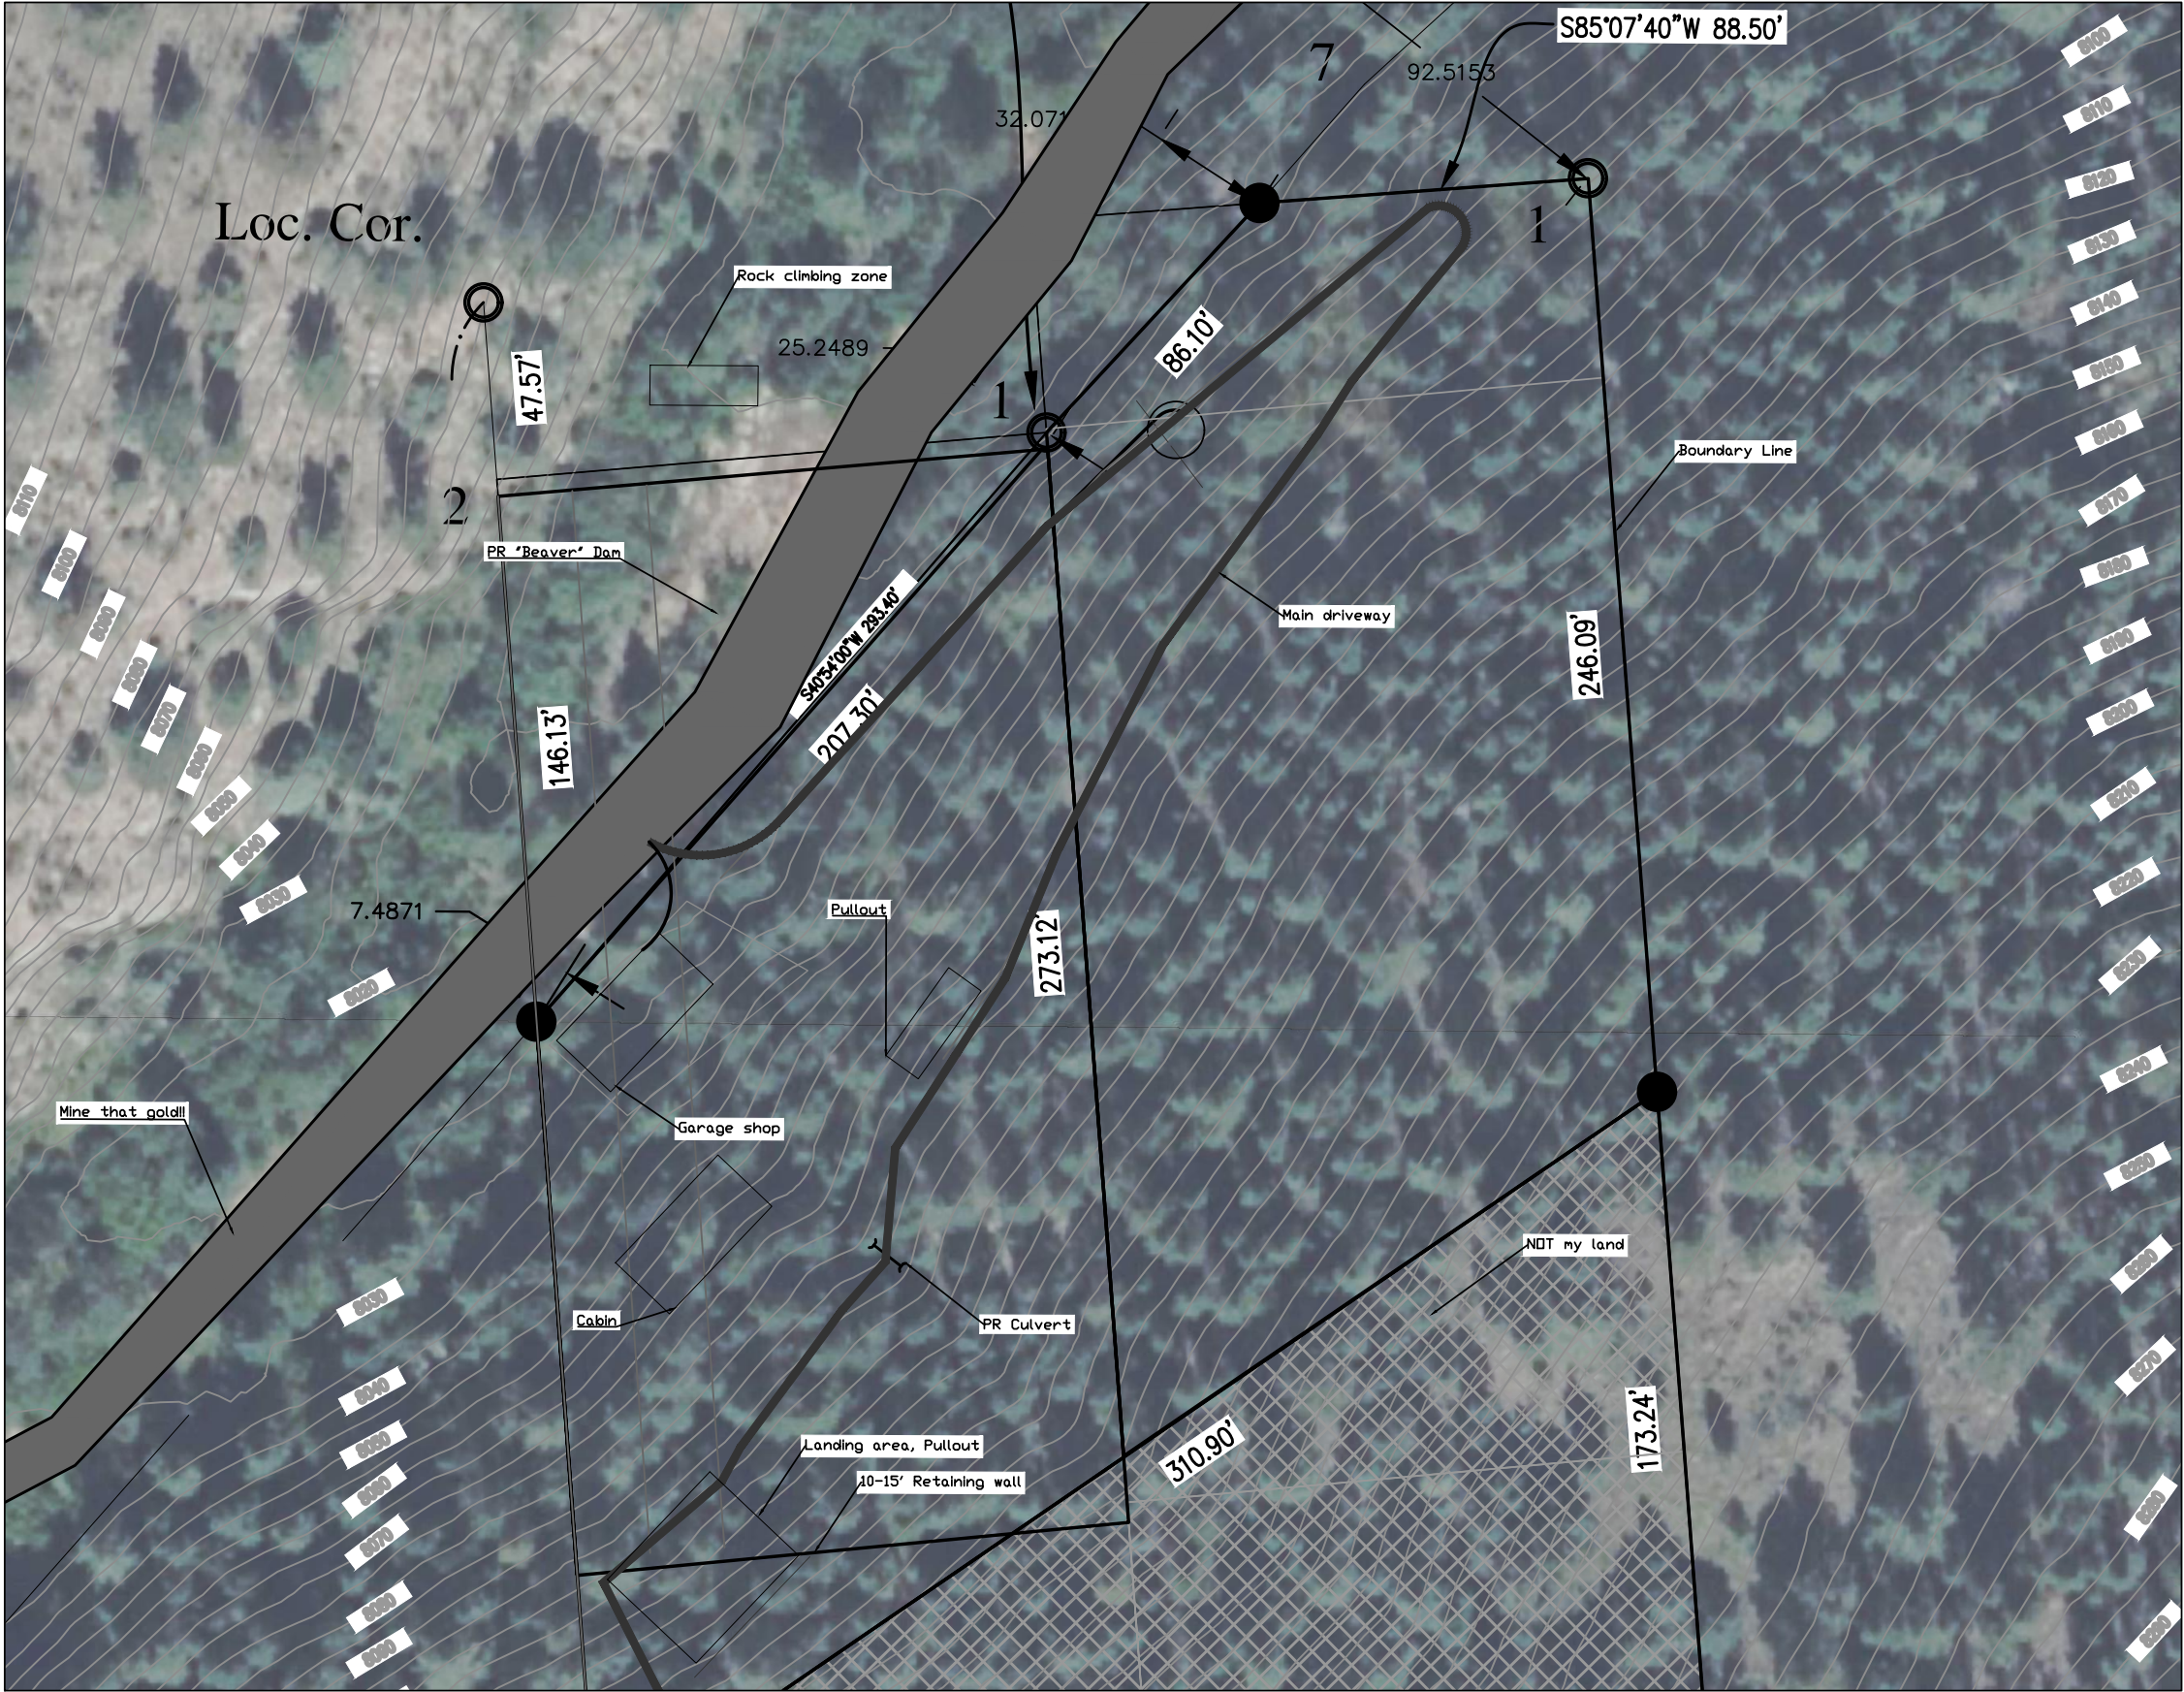


GENERAL NOTES

- Lot 1 is Workshop 1
- Lot 2 is Dog Boarding Forest, Pokes

CONSTRUCTION NOTES

- | LOT #1 - WORKSHOP: | LOT #2 - DOG BOARDING POKES |
|--------------------|-----------------------------|
| - | - ASDF |
| - | - ASDF |
| - | - ASDF |

KEY MAP

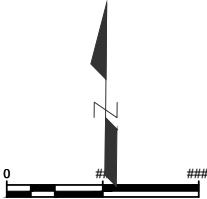

NOT FOR
CONSTRUCTION

PV DESIGN



ANSOM OUTDOOR ENGINEERING
333 VAN EDEN
IDAHO SPRINGS, CO. 80424
ANSOMOUTDOORLLC@GMAIL.COM
(720) 506-9004

SYSTEM OWNER

NAME
ADDRESS
ADDRESS

PHASE

DRAWING SCALE



Note: sheet is printed full size at 22"x34". The guide scale above will print 1" length, otherwise scale accordingly.

DRAWN BY: ###	DRAWN BY: ###
DRAWING NAME	

#####

SHEET NAME

####